


Drawings and specifications, or instruments of service, are the property of PMA Landscape Architects Ltd., the copyright in the same being reserved in law. No reproduction may be made without the permission of PMA Landscape Architects Ltd.

The contractor is to verify dimensions and data noted herein with conditions on the site and is held responsible for reporting discrepancies to PMA Landscape Architects Ltd. for adjustment. No variations or modifications to work shown shall be implemented without prior written approval from PMA Landscape Architects Ltd. Do not scale drawings.

KEY PLAN

LEGEND


1			
2			
 

OSWBIA Graffiti Alley  
Toronto, ON

LANDSCAPE SITE PLAN


SCALE	1:100	PROJECT NO.	
DRAWN BY	JD	DATE	18002
CHECKED BY	JB/KB	DRAWING NO.	
DATE	MARCH 2019	SCALE	L1

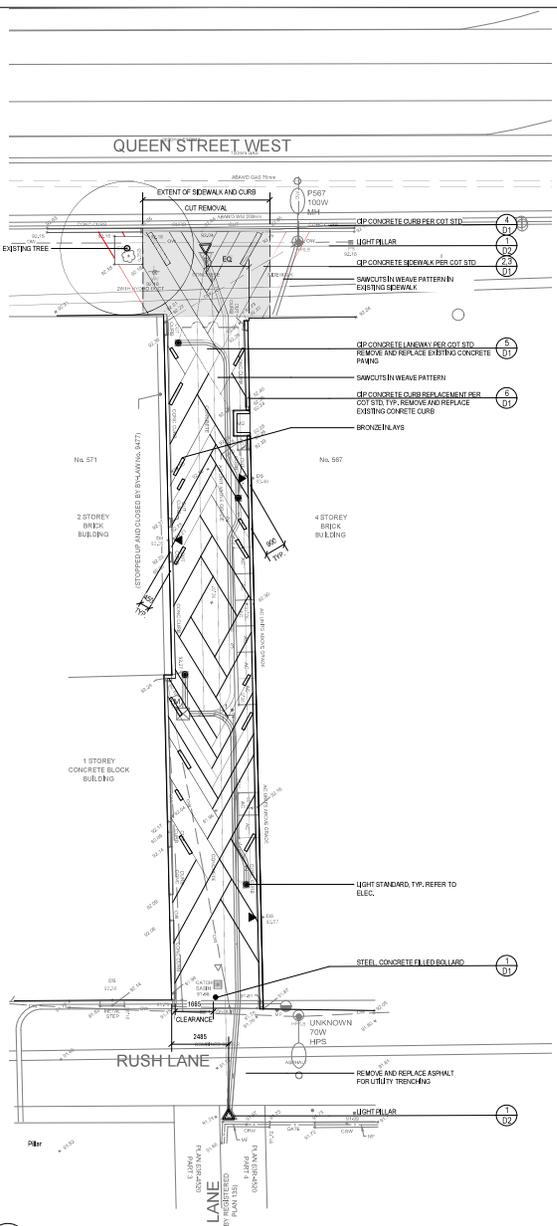

1 Landscape Plan  
1:100




PAVING PRECEDENT - LEVINSON PLAZA, MIKYOUNG KIM

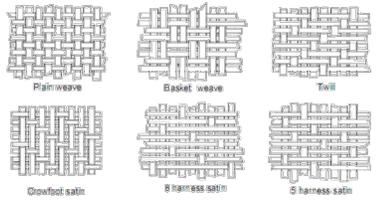

PAVING PRECEDENT - WEAVE PATTERNS



PAVING PRECEDENT - BRONZE INLAYS

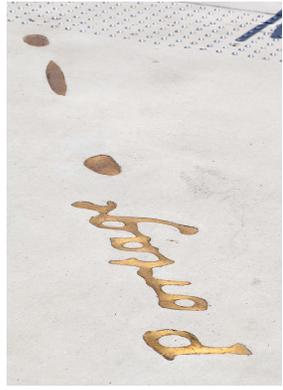

LIGHTING - SELLUX OLIVO

2 Precedents  
NTS

**Nabewerking/Finishing:**  
 Material: Corten Steel 3.57mm - 10-G4  
 Double layered powdercoat RAL 9007 - Grey  
 Anti-rust bolts (4x M6/14" x30) supplied by producer

ITEM No.	Qty	Part No.	Description	Material
1	1	02002000001	Open Pillar	Weathering Steel
2	1	02002000002	Column Section	Weathering Steel
3	1	02002000003	Flange Section	Weathering Steel
4	1	02002000004	Flange Section	Weathering Steel
5	1	02002000005	Flange Section	Weathering Steel
6	1	02002000006	Flange Section	Weathering Steel
7	1	02002000007	Flange Section	Weathering Steel
8	1	02002000008	Flange Section	Weathering Steel
9	1	02002000009	Flange Section	Weathering Steel
10	1	02002000010	Flange Section	Weathering Steel
11	1	02002000011	Flange Section	Weathering Steel
12	1	02002000012	Flange Section	Weathering Steel
13	1	02002000013	Flange Section	Weathering Steel
14	1	02002000014	Flange Section	Weathering Steel
15	1	02002000015	Flange Section	Weathering Steel
16	1	02002000016	Flange Section	Weathering Steel
17	1	02002000017	Flange Section	Weathering Steel
18	1	02002000018	Flange Section	Weathering Steel
19	1	02002000019	Flange Section	Weathering Steel
20	1	02002000020	Flange Section	Weathering Steel
21	1	02002000021	Flange Section	Weathering Steel
22	1	02002000022	Flange Section	Weathering Steel
23	1	02002000023	Flange Section	Weathering Steel
24	1	02002000024	Flange Section	Weathering Steel
25	1	02002000025	Flange Section	Weathering Steel
26	1	02002000026	Flange Section	Weathering Steel
27	1	02002000027	Flange Section	Weathering Steel
28	1	02002000028	Flange Section	Weathering Steel
29	1	02002000029	Flange Section	Weathering Steel
30	1	02002000030	Flange Section	Weathering Steel

**Production drawing**  
 Date: 2023-03-01  
 Scale: 1:10  
 Project: Open Pillar (14'x9.32") - 4.5m

**STREETLIFE**  
 1-888-888-8888  
 www.streetlife.com

**DETAIL**  
 SCALE 1:10

**Production drawing**  
 Date: 2023-03-01  
 Scale: 1:10  
 Project: Open Pillar (14'x9.32") - 4.5m


**STREETLIFE**  
 1-888-888-8888  
 www.streetlife.com

**FOLD**  
 SCALE 1:10

**FLAT**  
 SCALE 1:10

**Production drawing**  
 Date: 2023-03-01  
 Scale: 1:10  
 Project: Open Pillar (14'x9.32") - 4.5m

**STREETLIFE**  
 1-888-888-8888  
 www.streetlife.com

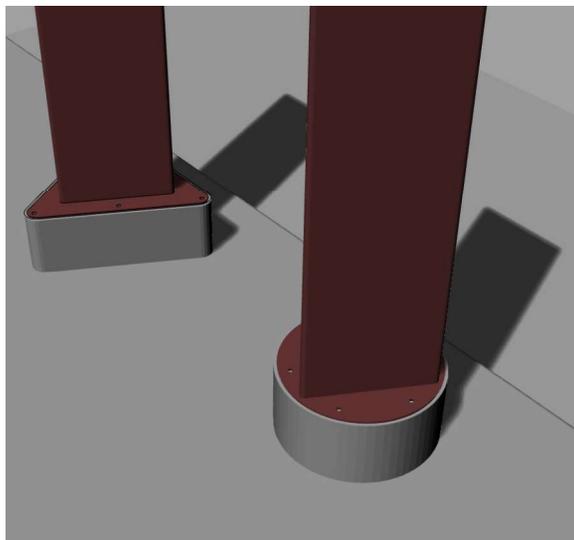

BASE OPTIONS



PATTERNING 1:1 MODEL IMAGES



PATTERNING 1:1 MODEL IMAGES

1 LD2 Light Pillar NTS

Drawings and specifications, as instruments of service, are the property of PMA Landscape Architects Ltd., the copyright in the same being reserved to them. No reproduction may be made without the permission of PMA Landscape Architects Ltd.

The contractor is to verify dimensions and data noted herein with conditions on the site and is held responsible for reporting discrepancies to PMA Landscape Architects Ltd. for adjustment. No variations or modifications to work shown shall be implemented without prior written approval from PMA Landscape Architects Ltd.

Do not scale drawings.

KEY PLAN

LEGEND:

NO.	REVISION	DESCRIPTION	DATE	BY	CHECKED
1		ISSUED FOR AIA CO. EXAMINATION			
2					
3					
4					
5					



QSWBIA Graffiti Alley  
 Toronto, ON

LANDSCAPE TITLE  
 Landscape Details

DATE	NTS	PROJECT NO.
2023-03-01	LD2	18002
DESIGNER	J.B.K.B.	DRAWING NO.
DATE	MARCH 2023	SCALE
STATUS		LD2